


DIMENSIONS FOR 2X6 EXTERIOR WALLS ARE SHOWN IN ()

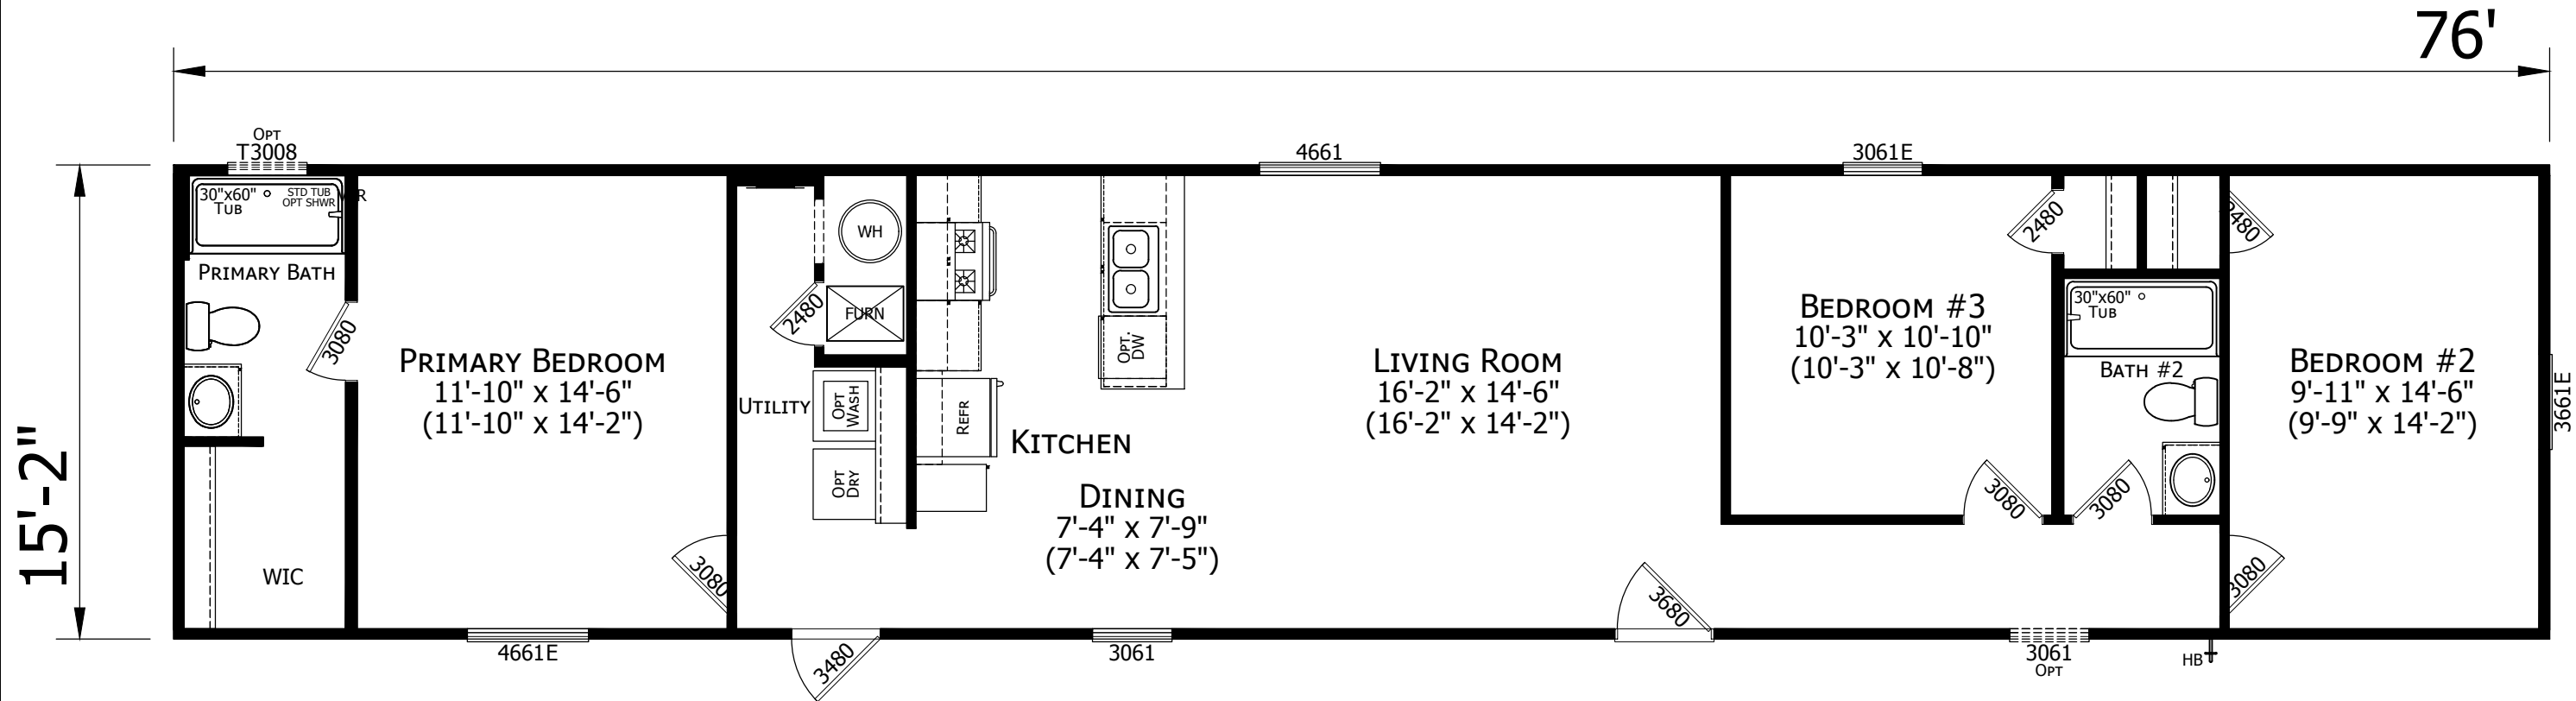

1676H32P02
3 BEDROOM 2 BATH
76'-0" x 15'-2"
1153 SQ. FT. TOTAL

CHAMPION

HOME BUILDERS

755 W. BIG BEAVER ROAD, SUITE 1000 TROY, MI 48064
PHONE: 248-614-8200

MODIFICATIONS

1 MOVED REAR DOOR 1 BAY TOWARDS HITCH 07-10-25 HP

PROJECT: 1676H32P02
76'-0" x 15'-2"
3 BD 2 BT

DRAWN BY: JON TYNDALL
DATE: 07-10-25
SCALE: 3/16" = 1'-0"

TITLE: LITERATURE PLAN

FILENAME: 1676H32P02 25 0710

SHEET: L-101

PROPRIETARY AND CONFIDENTIAL
THESE DRAWINGS AND SPECIFICATIONS ARE ORIGINAL
PROPRIETARY AND CONFIDENTIAL MATERIALS OF CHAMPION.
COPYRIGHT © 1976-2025 BY CHAMPION